




BIDDLE FARMS

FARRAGUT



BiddleFarmsFarragut.com




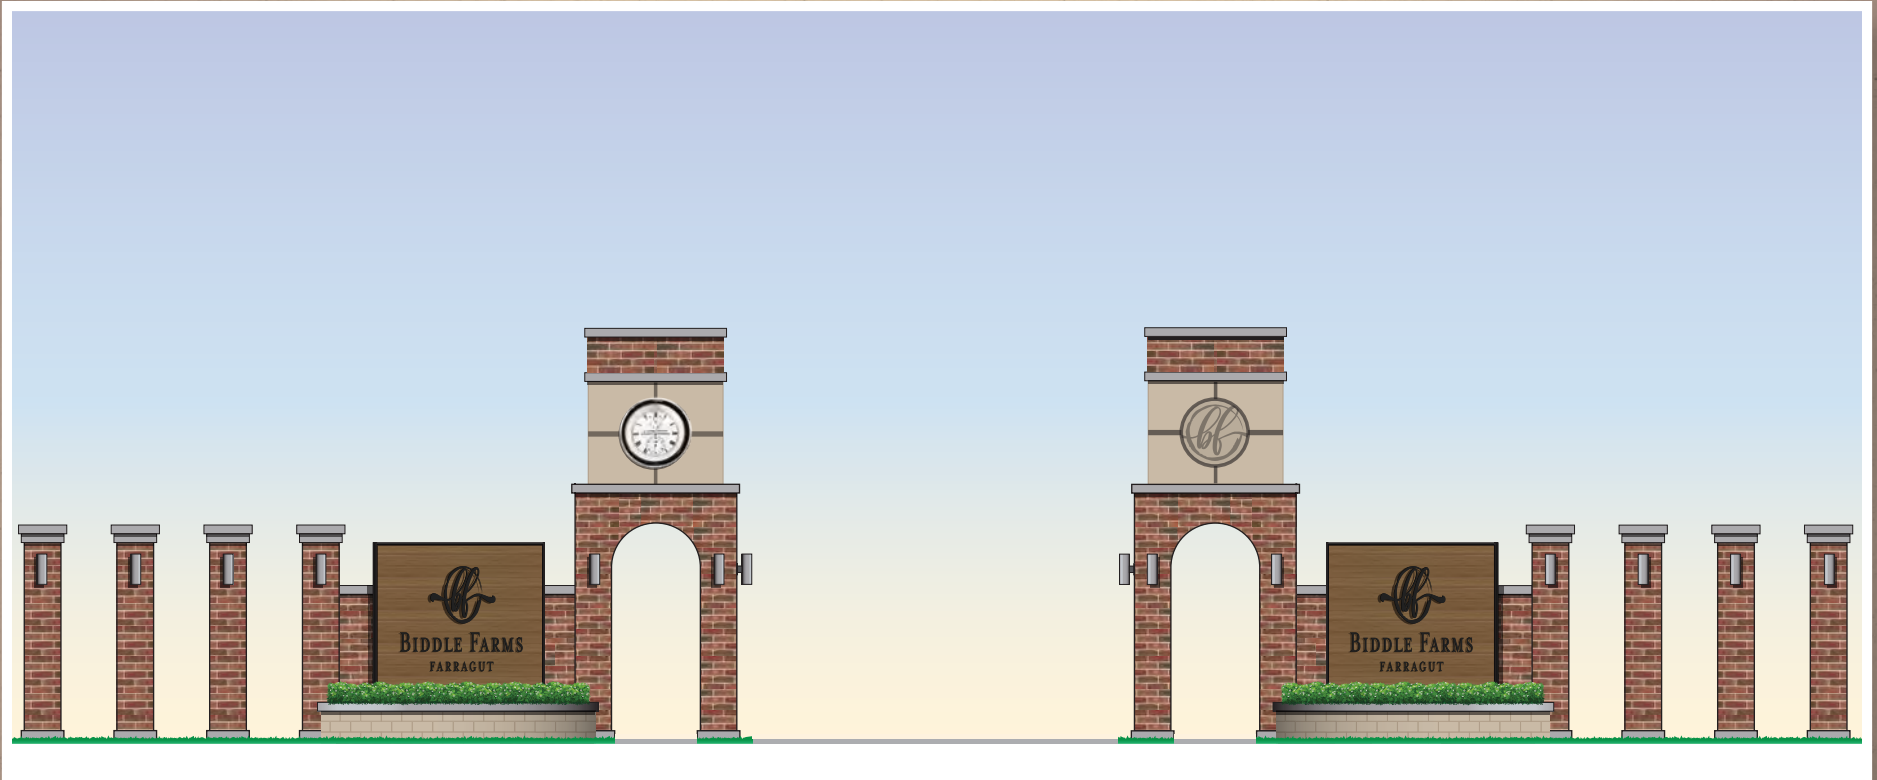

Iconic Element at Development Entrance

BiddleFarmsFarragut.com




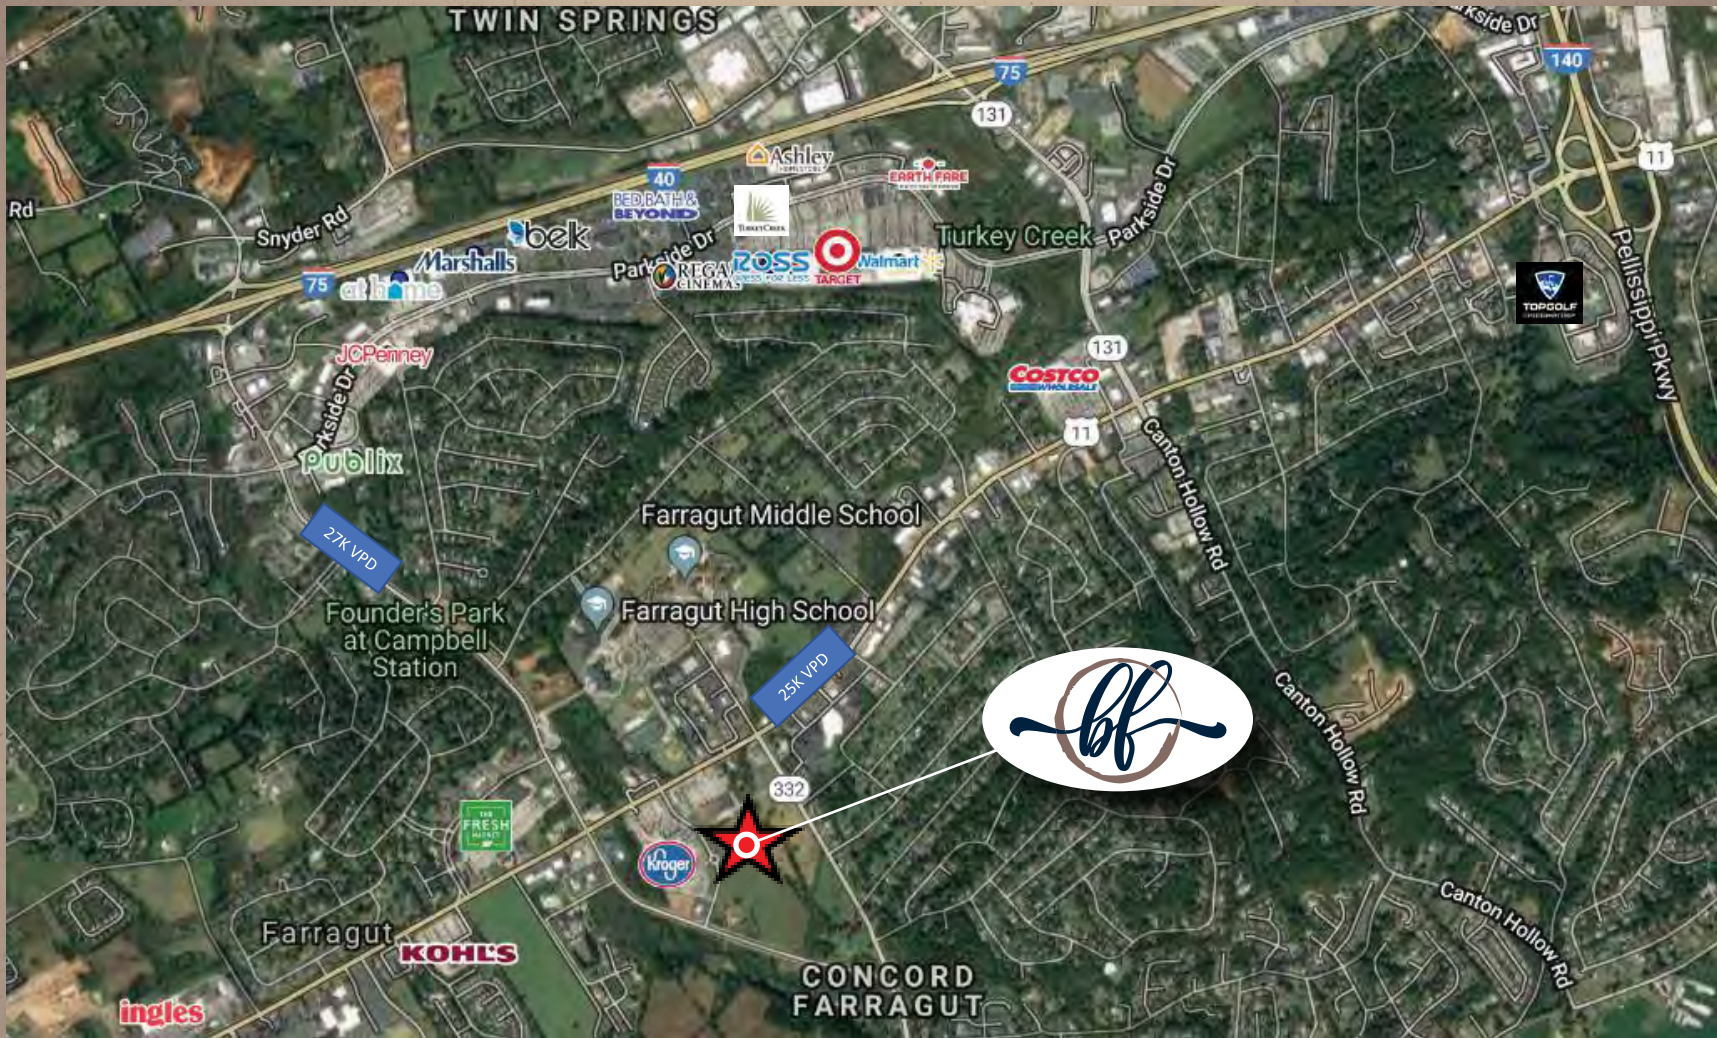

Located in the heart of Farragut at 11238 Kingston Pike

BiddleFarmsFarragut.com



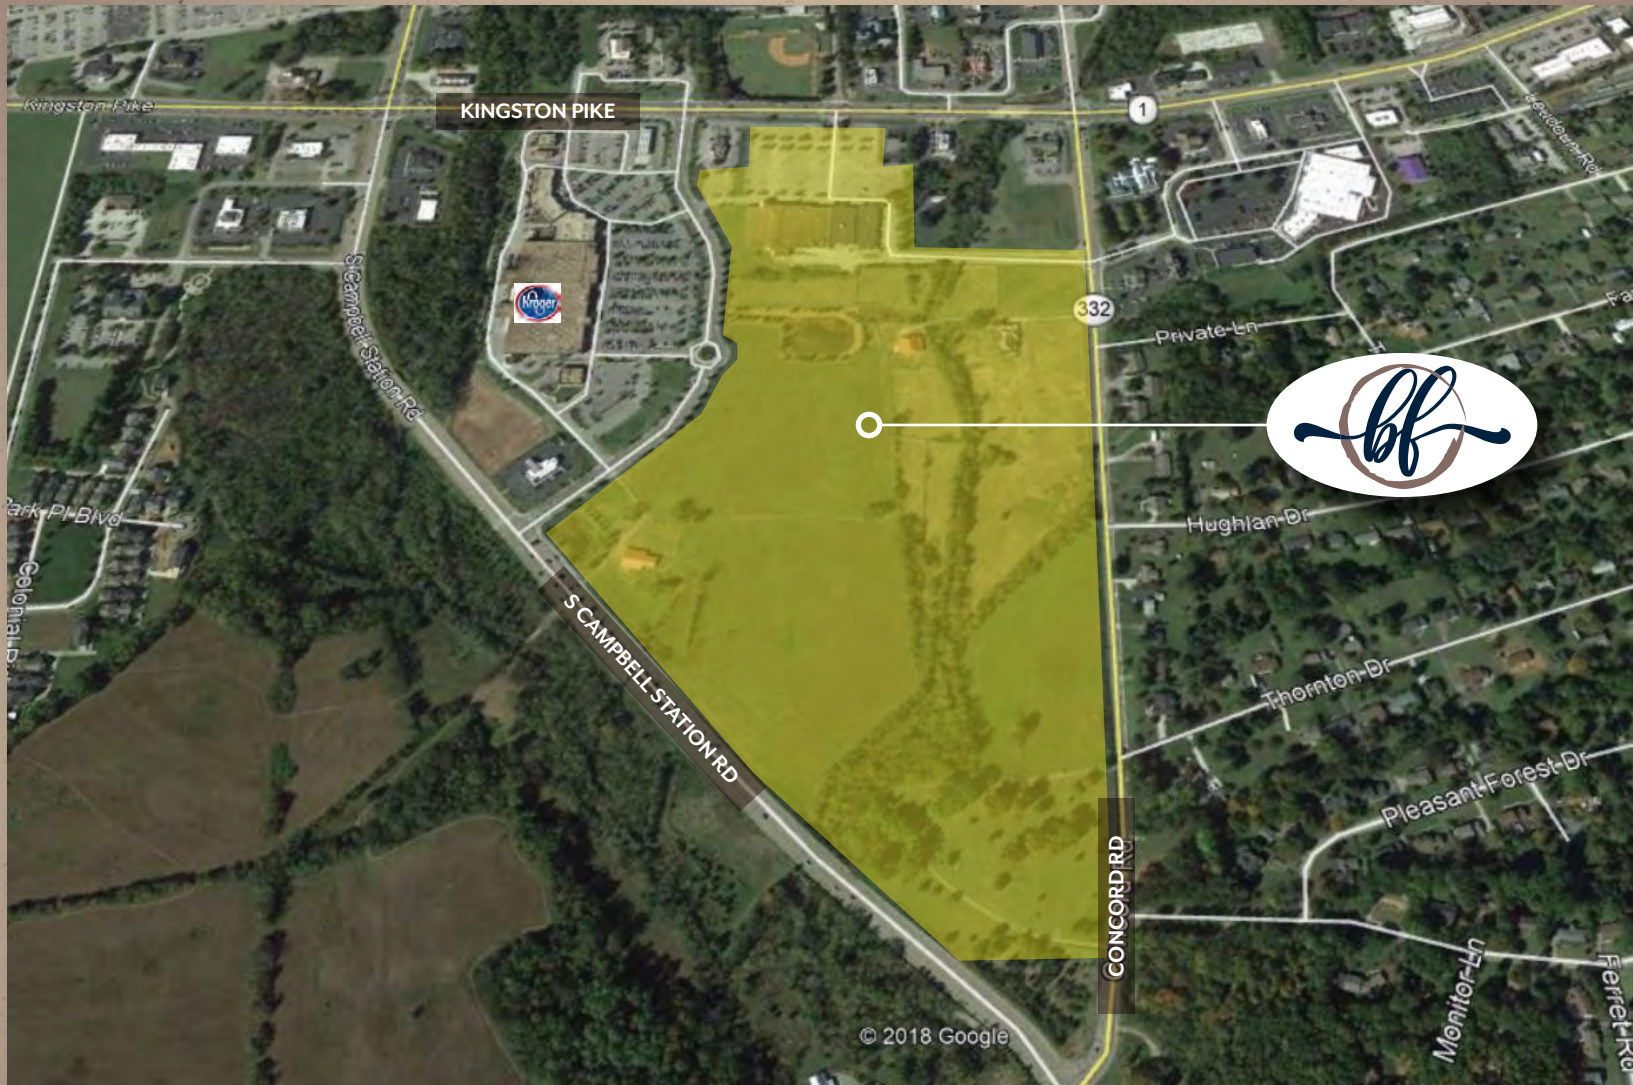

65 Acre Mixed-Use Development

BiddleFarmsFarragut.com





BIDDLE FARMS

FARRAGUT



All renderings, maps, landscaping, elevations and plans are artist conceptions and are not to scale. The developer/ builder reserves the right in its sole discretion to make modifications to maps, plans, renderings, specifications, materials, features or colors without notice. Plans, prices, descriptions and amenities are subject to change without notice.

Biddle Farms Farragut Master Plan

BiddleFarmsFarragut.com





All renderings, maps, landscaping, elevations and plans are artist conceptions and are not to scale. The developer/builder reserves the right in its sole discretion to make modifications to maps, plans, renderings, specifications, materials, features or colors without notice. Plans, prices, descriptions and amenities are subject to change without notice.

Biddle Farms Community Green

BiddleFarmsFarragut.com





All renderings, maps, landscaping, elevations and plans are artist conceptions and are not to scale. The developer/builder reserves the right in its sole discretion to make modifications to maps, plans, renderings, specifications, materials, features or colors without notice. Plans, prices, descriptions and amenities are subject to change without notice.

Biddle Farms Farragut Retail Plan

BiddleFarmsFarragut.com





All renderings, maps, landscaping, elevations and plans are artist conceptions and are not to scale. The developer/builder reserves the right in its sole discretion to make modifications to maps, plans, renderings, specifications, materials, features or colors without notice. Plans, prices, descriptions and amenities are subject to change without notice.

Retail Renderings

BiddleFarmsFarragut.com





All renderings, maps, landscaping, elevations and plans are artist conceptions and are not to scale. The developer/builder reserves the right in its sole discretion to make modifications to maps, plans, renderings, specifications, materials, features or colors without notice. Plans, prices, descriptions and amenities are subject to change without notice.

Retail Renderings

BiddleFarmsFarragut.com



Demographic Snapshot



BIDDLE FARMS FARRAGUT
11238 Kingston Pike | Farragut, TN

1 mi radius

3 mi radius

5 mi radius

2021 Estimated Population

5,102

34,465

94,553

2021 Estimated Households

2,038

13,294

35,979

**2021 Estimated Average
Household Income**

\$129,785

\$127,565

\$128,391





Contact:

Alex Quinn

865-588-5171

Alex@chmlc.com

